


CORNERS: DOUBLE STEEL PIPE POSTS WITH
CABLES RUNNING CONTINUOUSLY.

NOTE: DETAIL IS TYPICAL FOR 1/8", 3/16" AND 1/4" DIAMETER CABLERAIL KITS.

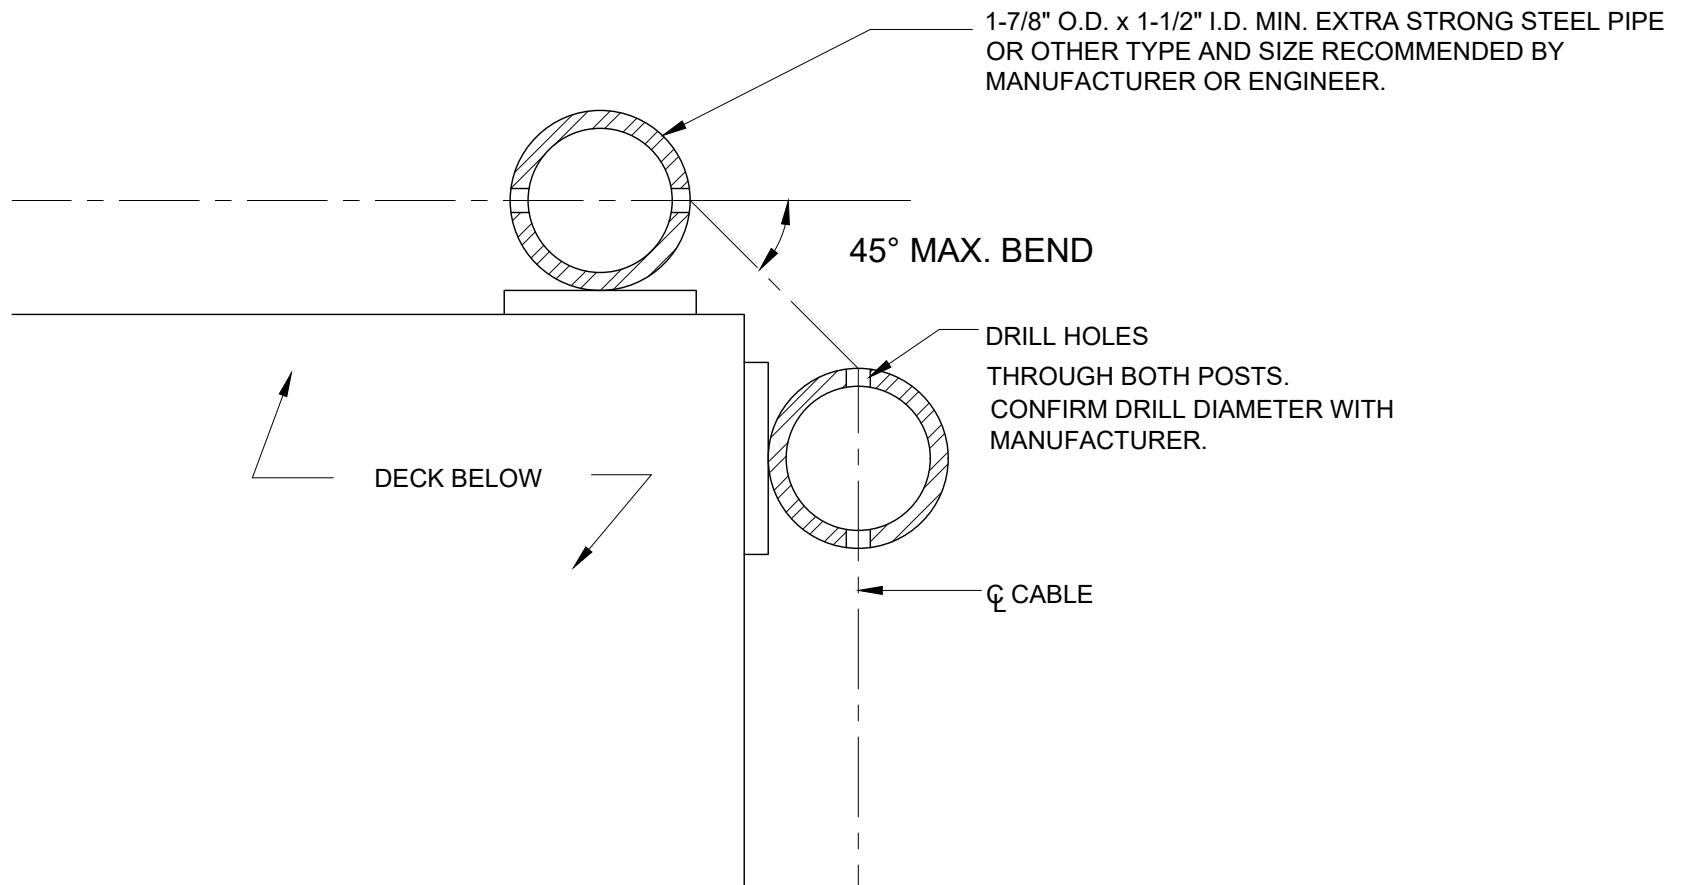

CableRail Reference Drawing:
CONTINUOUS CABLE THROUGH DOUBLE CORNER STEEL PIPE POSTS

THIS DRAWING IS THE PROPERTY OF FEENEY INC. ANY REPRODUCTION OF THIS DOCUMENT WITHOUT THE EXPRESSED WRITTEN CONSENT OF FEENEY INC. IS STRICTLY PROHIBITED.

DATE:	05/15/13
PAGE:	1 of 1
REV:	
BY:	DSY
CHK:	BWA



2603 Union St., Oakland, CA 94607
P: 800-888-2418 F: 510-893-9484
www.feeneyinc.com